


龜山市

下ノ庄町


出屋

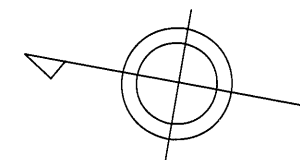

管渠 $\phi=0.6m$ $L=34.5m$

管渠 $\phi=0.6m$ $L=18.0m$

管渠 $\phi=0.6m$ $L=18.0m$

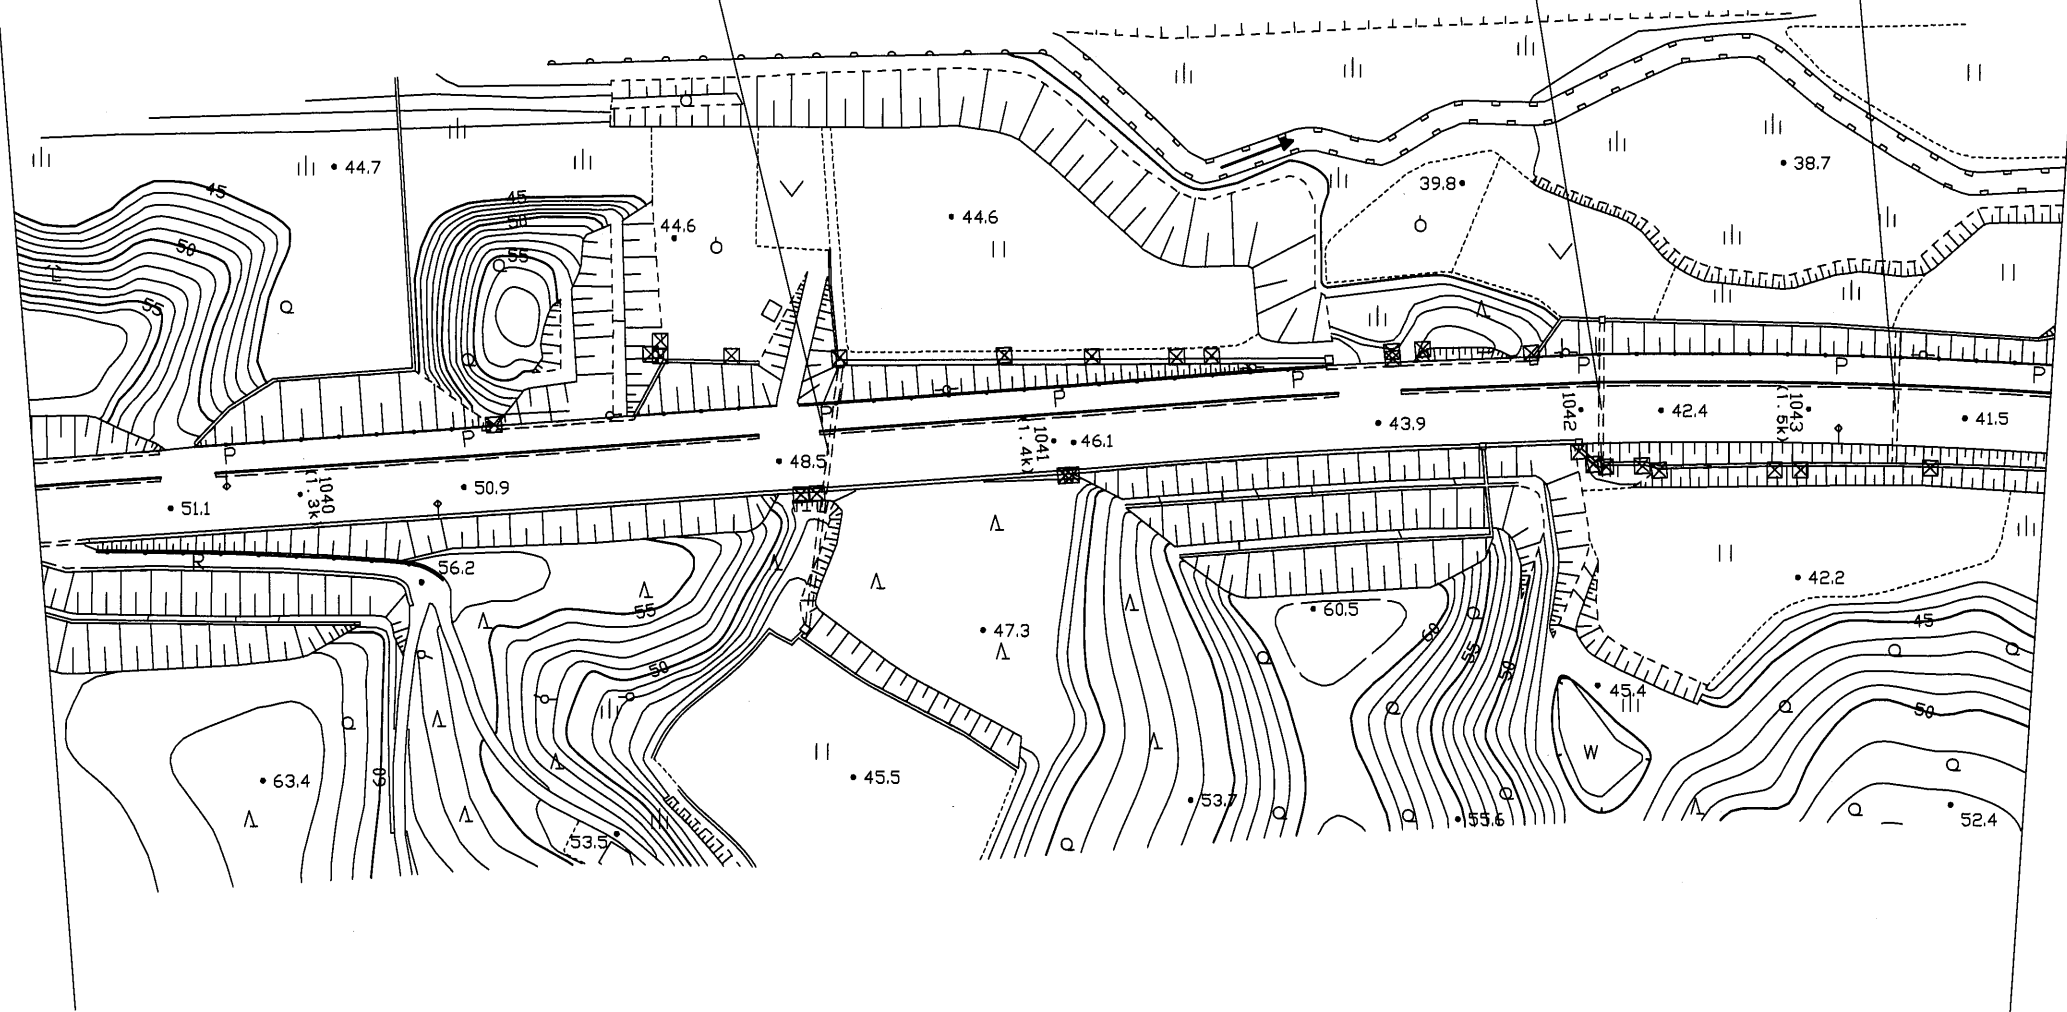

+44.2
+43.93772

-131.9
-131.55394

-132.0
-131.65395

-132.1
-131.75395

-132.2
-131.85395

+44.1
+43.83773

+44.2
+43.93772

+44.0
+43.73773

+44.1
+43.83772

-131.9
-131.55395

-132.0
-131.65395

-132.1
-131.75395

-132.2
-131.85395

+44.0
+43.73772

1:1,000

(平. 20. 3 現在)

三重県