



鈴鹿市

三宅町

西条

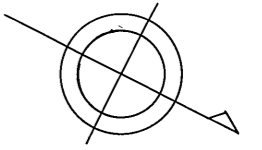

西條橋 L=50.0m W=11.0m

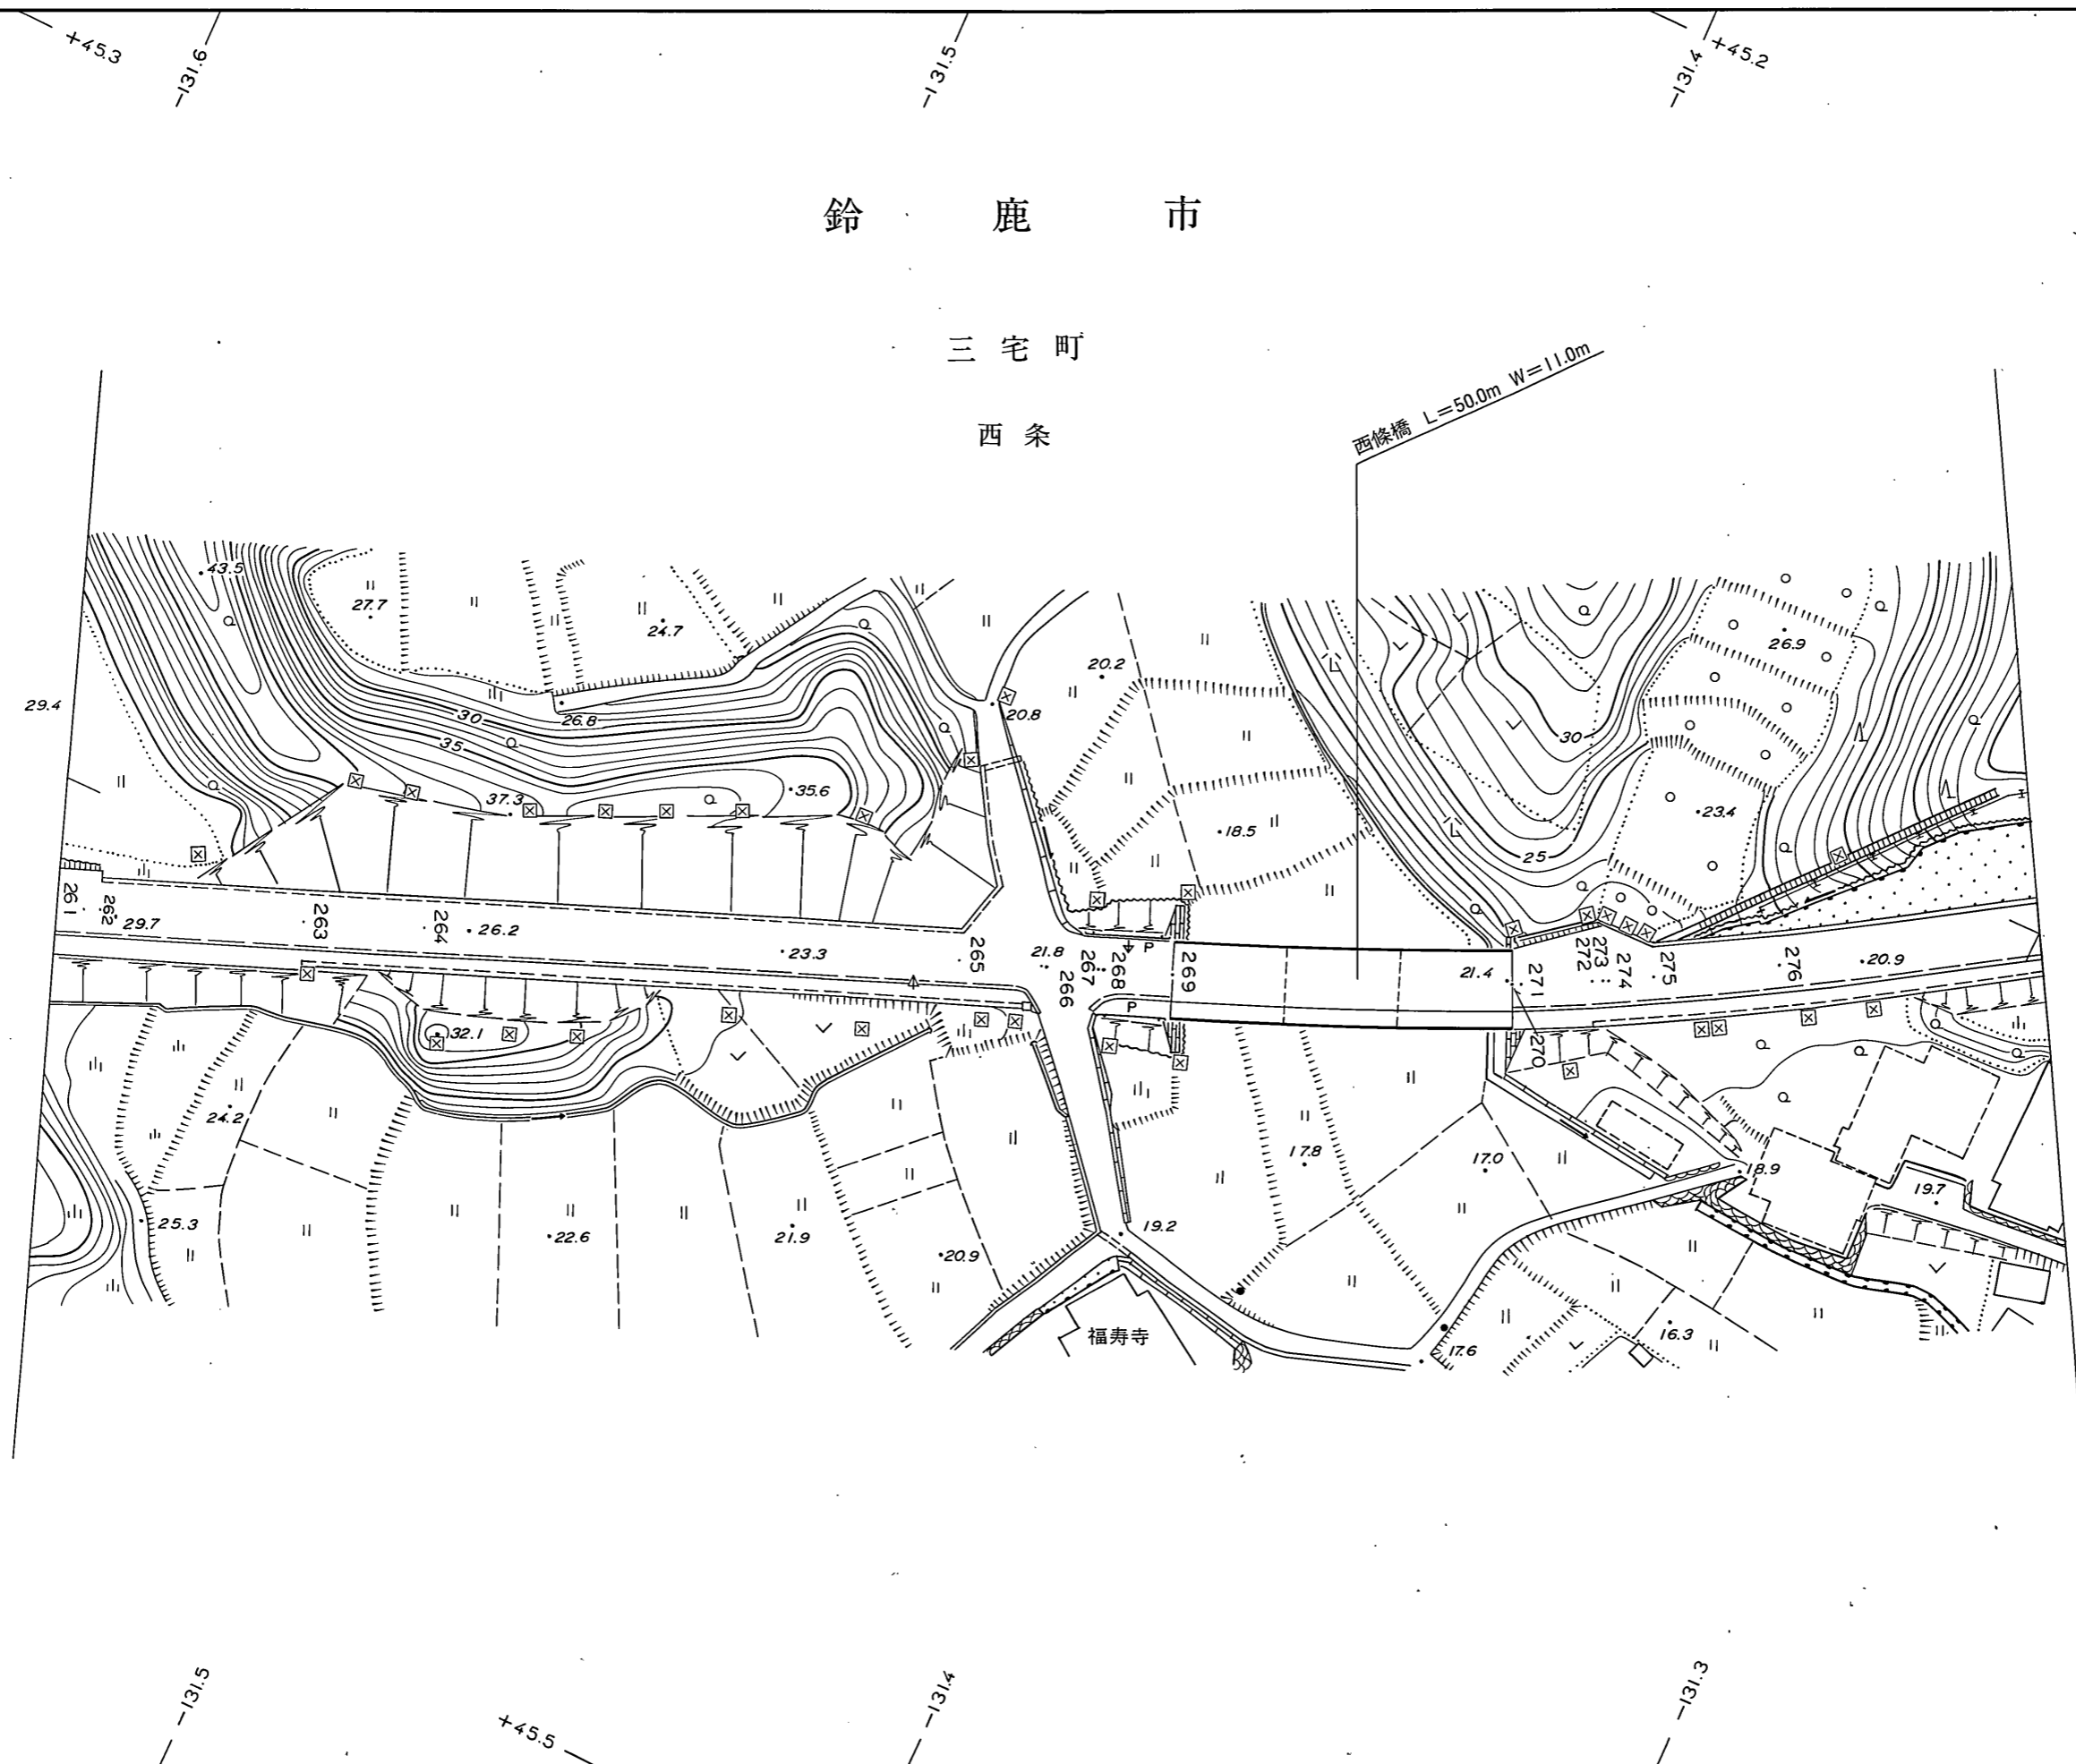

1 : 1,000