


龜 山 市


安知本町

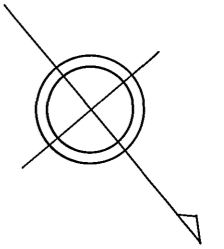

楠平尾大橋 W=7.0m L=36.0m  
(8.4k+52.3m)

地下道 B=3.0mXH=3.0m L=19.5m

管渠  $\phi=0.5m$  L=8.1m

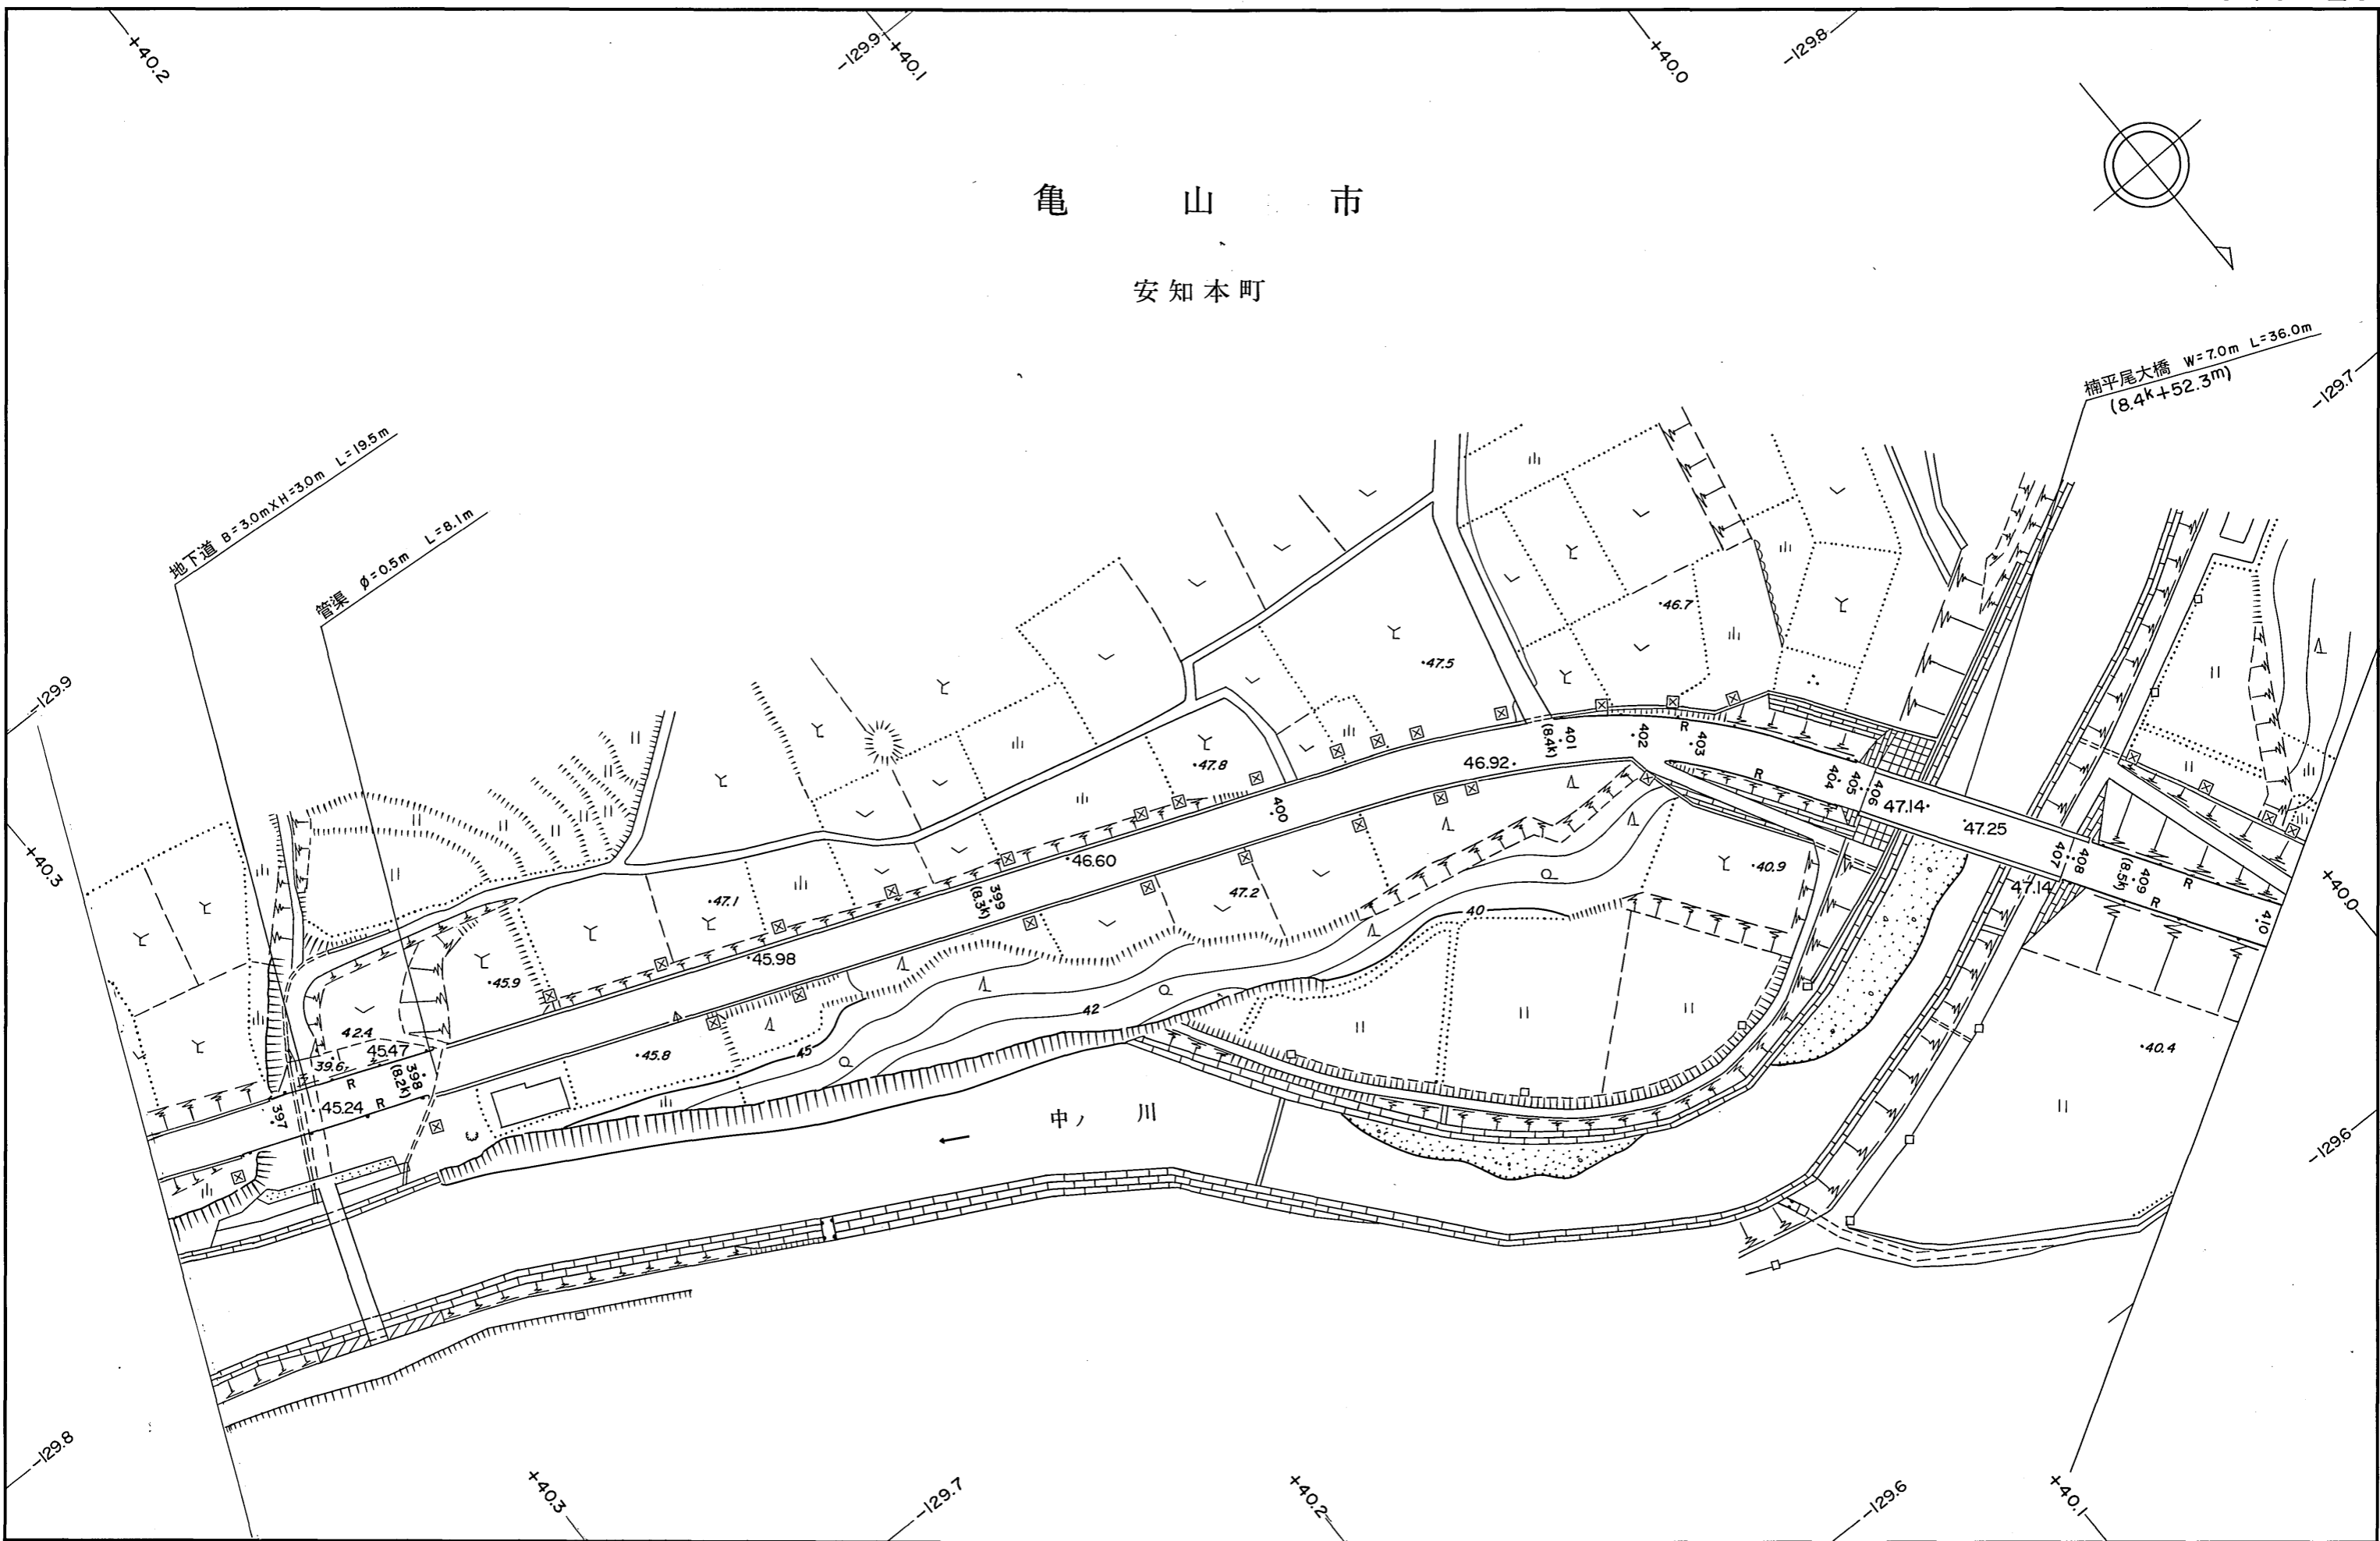

1 : 1,000